

3harat

Your universe
of desires



RISEING SOON
VILE PARLE WEST





Kokilaben Dhirubhai Ambani Hospital

Andheri Metro Station

Radisson Mumbai Andheri MIDC

Shoppers Stop

Courtyard By Marriott Mumbai International Airport

Criticare Hospital

Novotel Mumbai International Airport

The Leela Mumbai Resort Style Business Hotel

CNMS School

KLS Memorial Hospital

SVKM'S Mithibai College

Prime Mall

Anideep Eye Hospital

Golden Gate Kitchen

Podar International School

NMIMS

The Lalit Mumbai

ITC Maratha A Luxury Collection Hotel

T2 Terminal Mumbai Airport

JW Marriott Mumbai Sahar

Epitome Juhu

Naminath Jain Ghar Derasar

Shree Shankleshwar Parshwanath Shwetambar Jain Mandir

5 Spice

Shree Chandraprabhu Swami Jain Derasar

Vile Parle

Shree Simandharswami Digamber Jain Mandir

Grasshopper

Nanavati School

Nanavati Hospital

Shri Shankleshwar Parshwnath Ghar Derasar

Pawan Hans

Taj Santacruz

BOM Air Cargo Complex

Maneckji Cooper Education Trust

One8 Commune

MILAN SUBWAY FLYOVER

WESTERN EASTERN HIGHWAY

UPCOMING METRO LINE
SWAMI VIVEKANANDA ROAD

Santacruz

Chhatrapati Shivaji Maharaj International Airport

NEHRU ROAD

AIR INDIA ROAD

Map not to scale

DIVINE TEMPLES IN CLOSE PROXIMITY


- 4 Jain Derasars
- Sanyas Ashram
- Iskcon Juhu
- Parleshwar Mandir





BHARAT INFRA

QUEEN'S CROFT

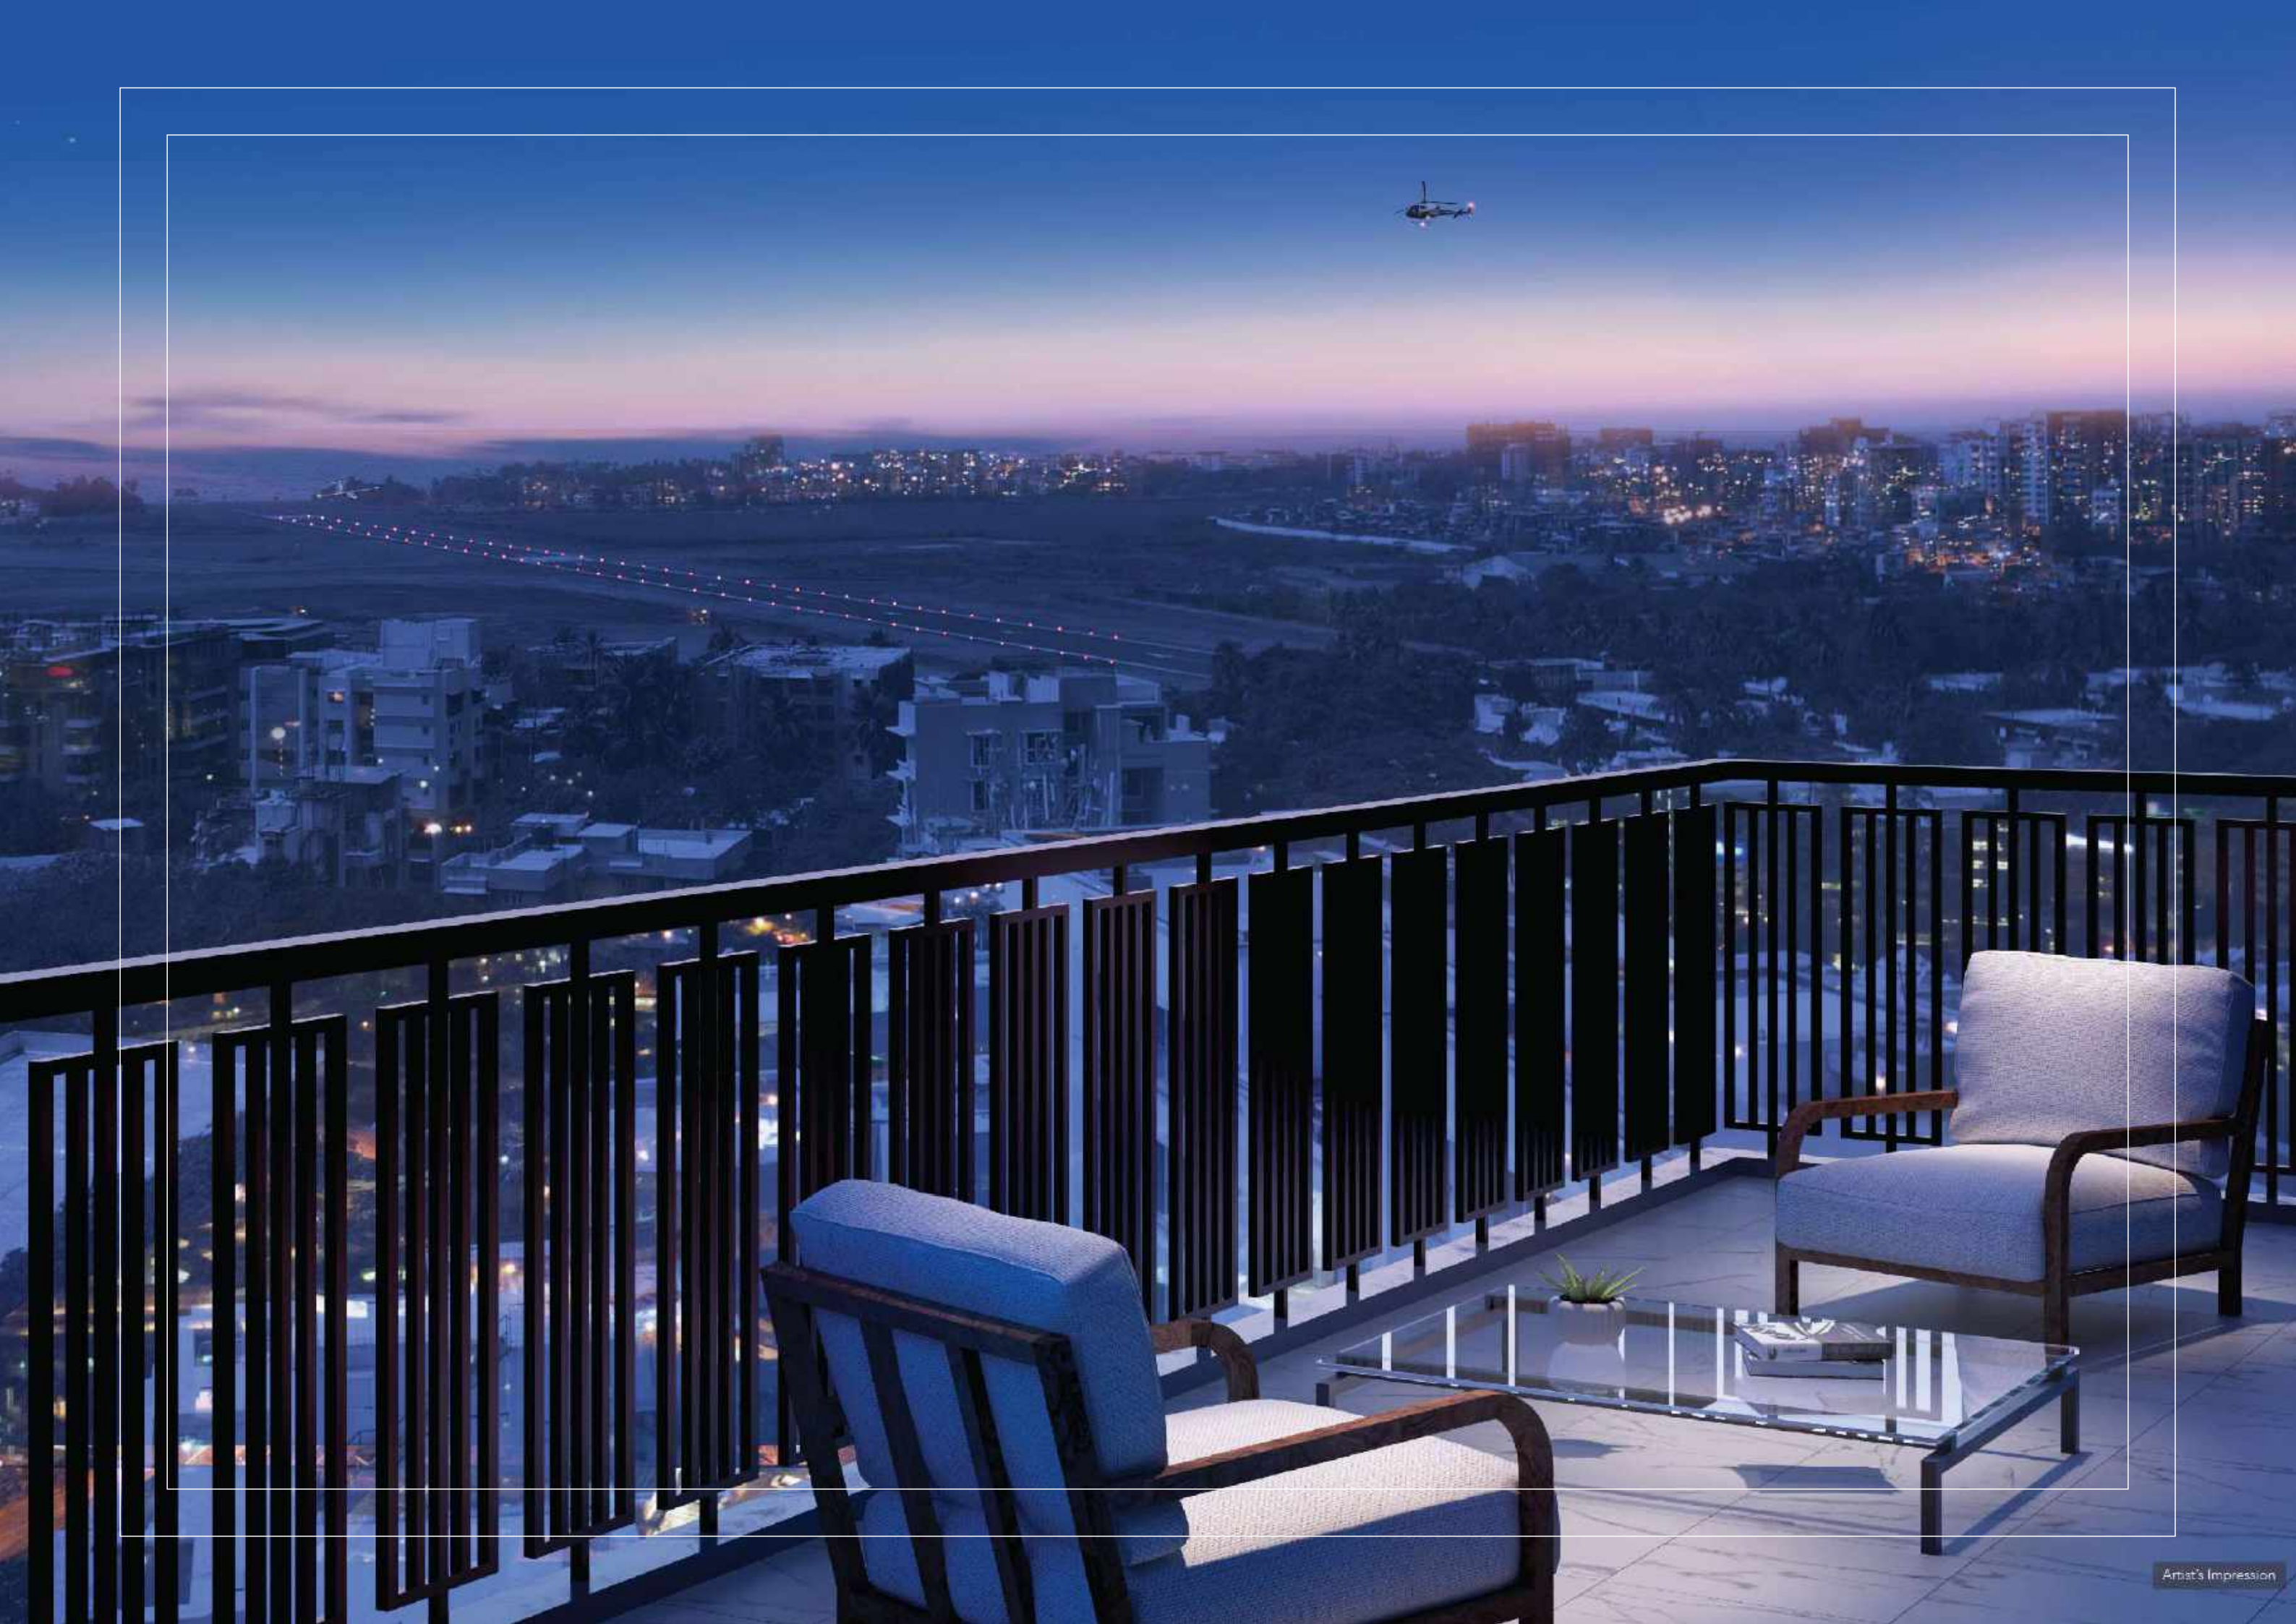





PRIMA VISTAS

Artist's Impression




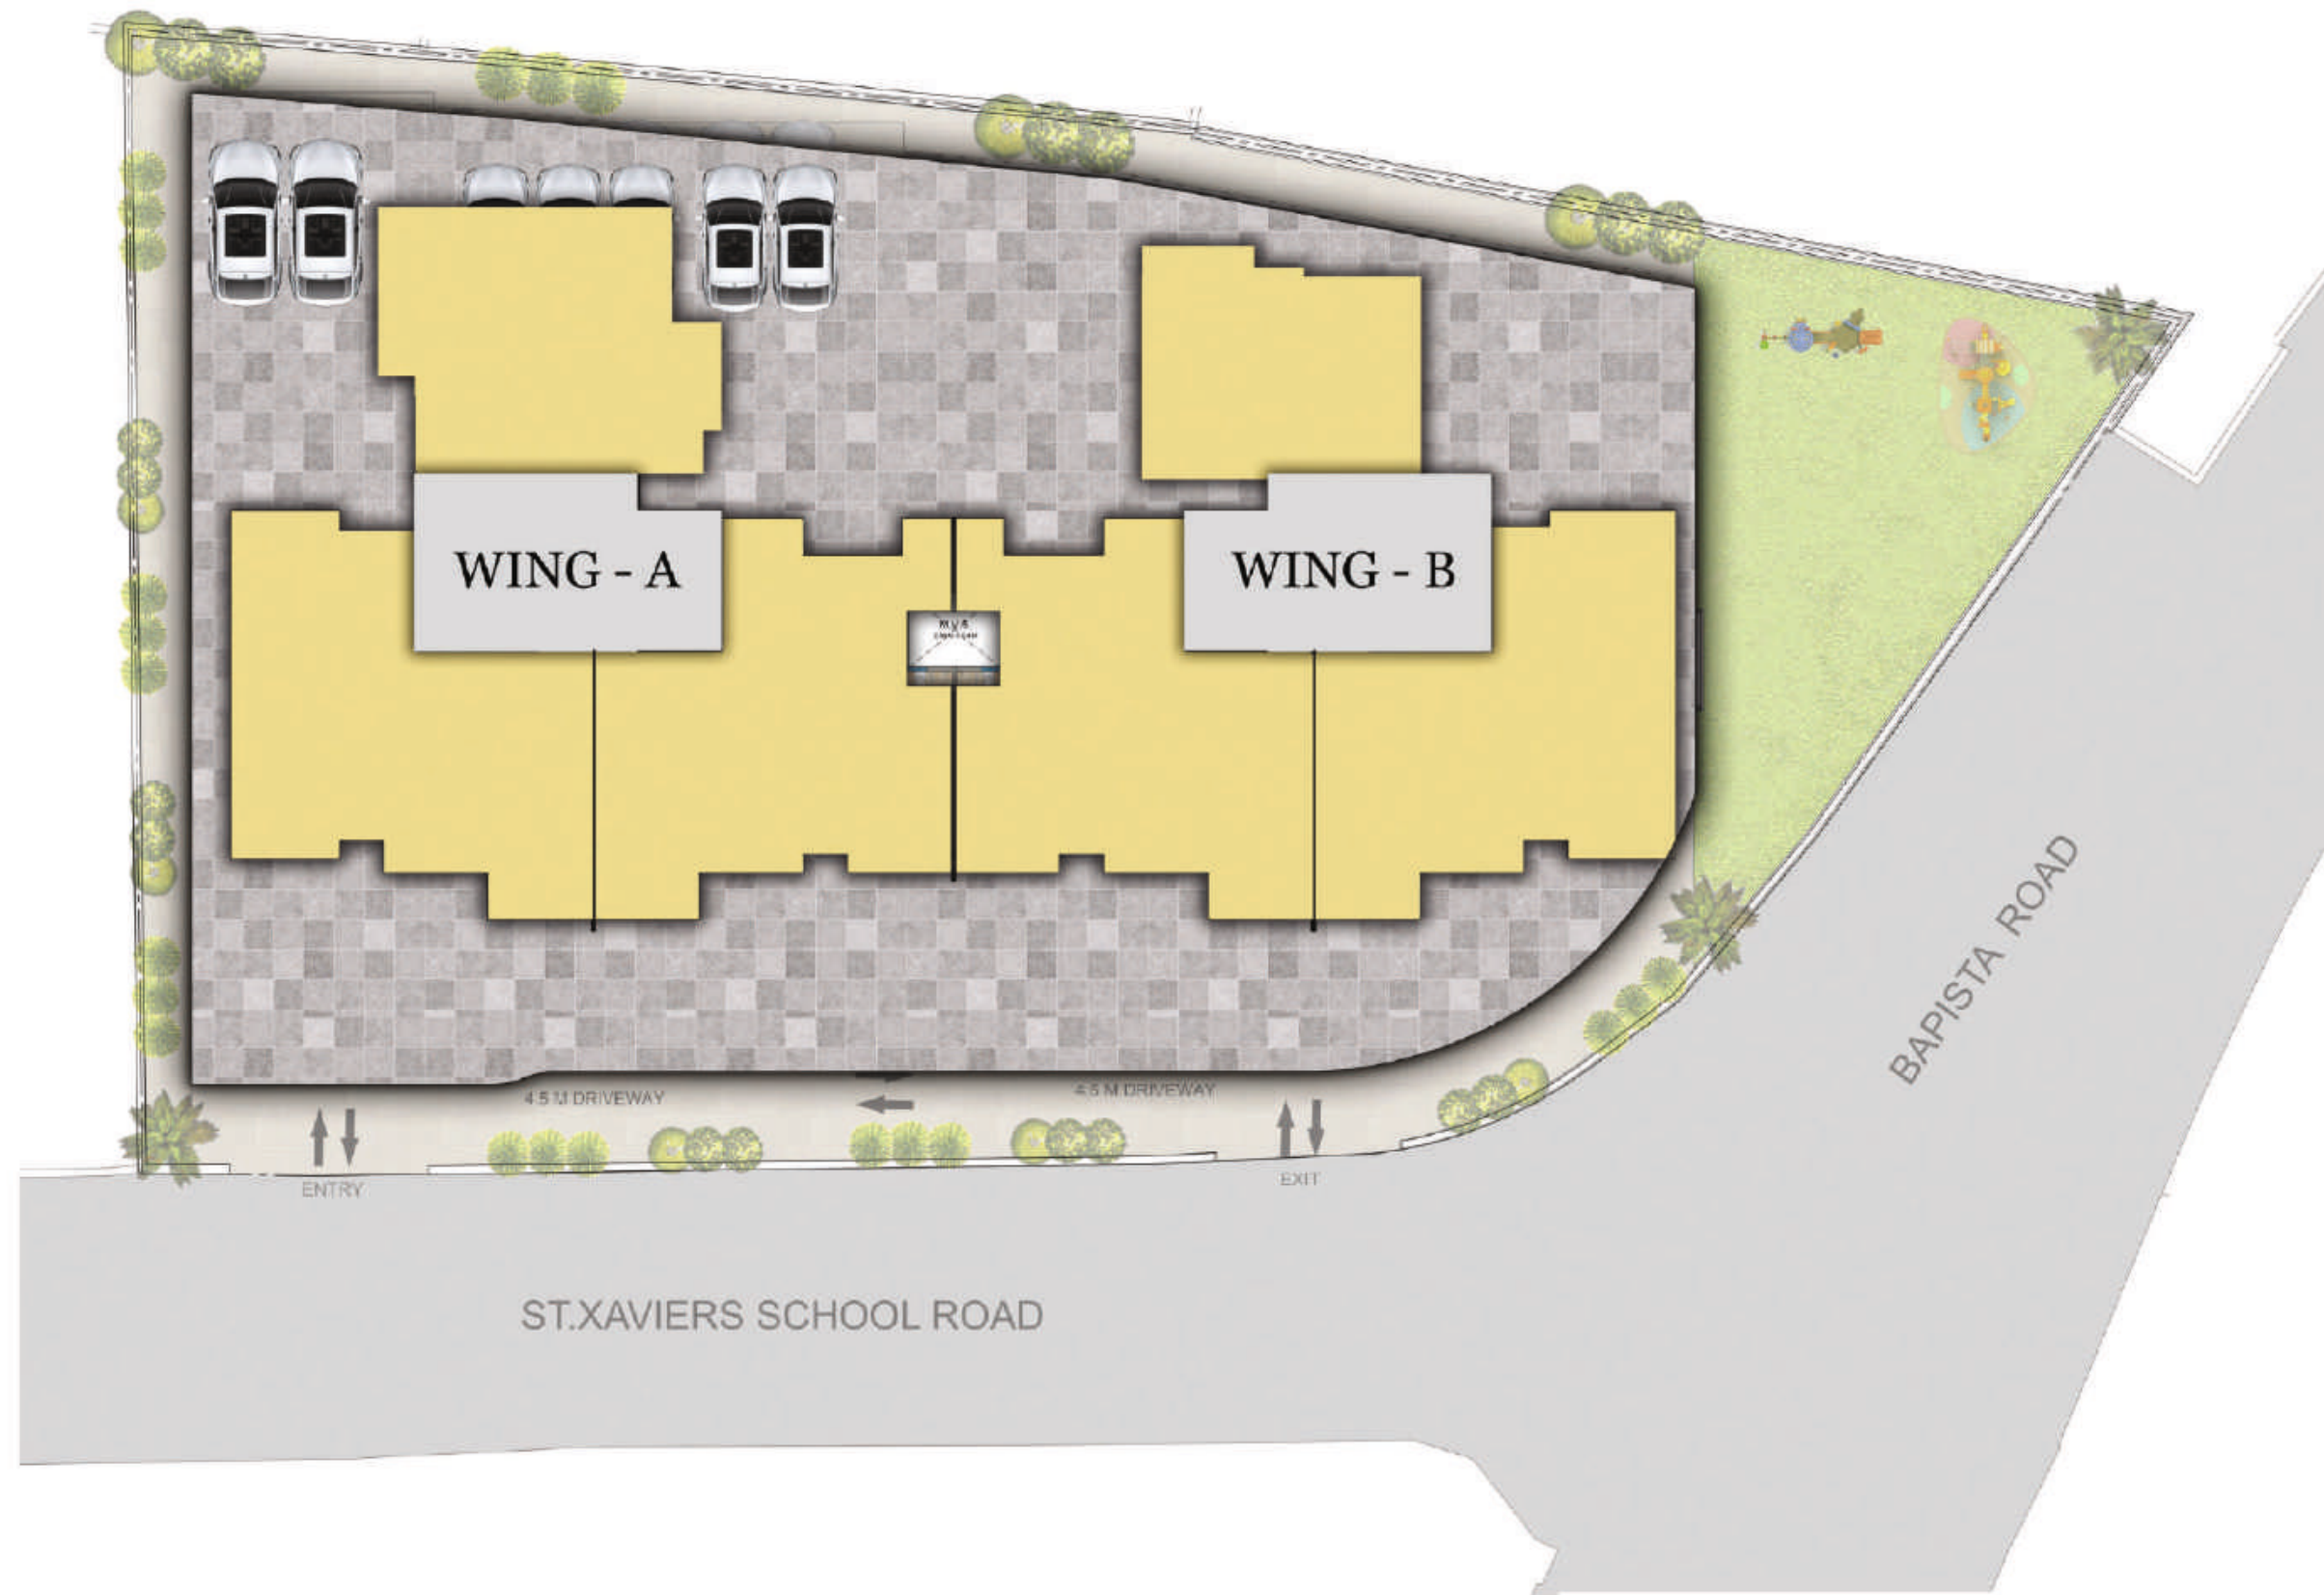

LAYOUT PLAN

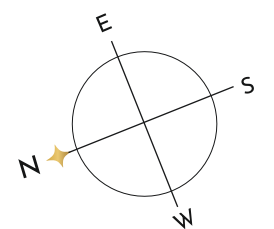



- LEGEND:
1. Entrance Lobby
 2. Drop off Area
 3. Driver's Area
 4. Driveway
 5. Gymnasium
 6. Banquet Hall
 7. Children's Play Area

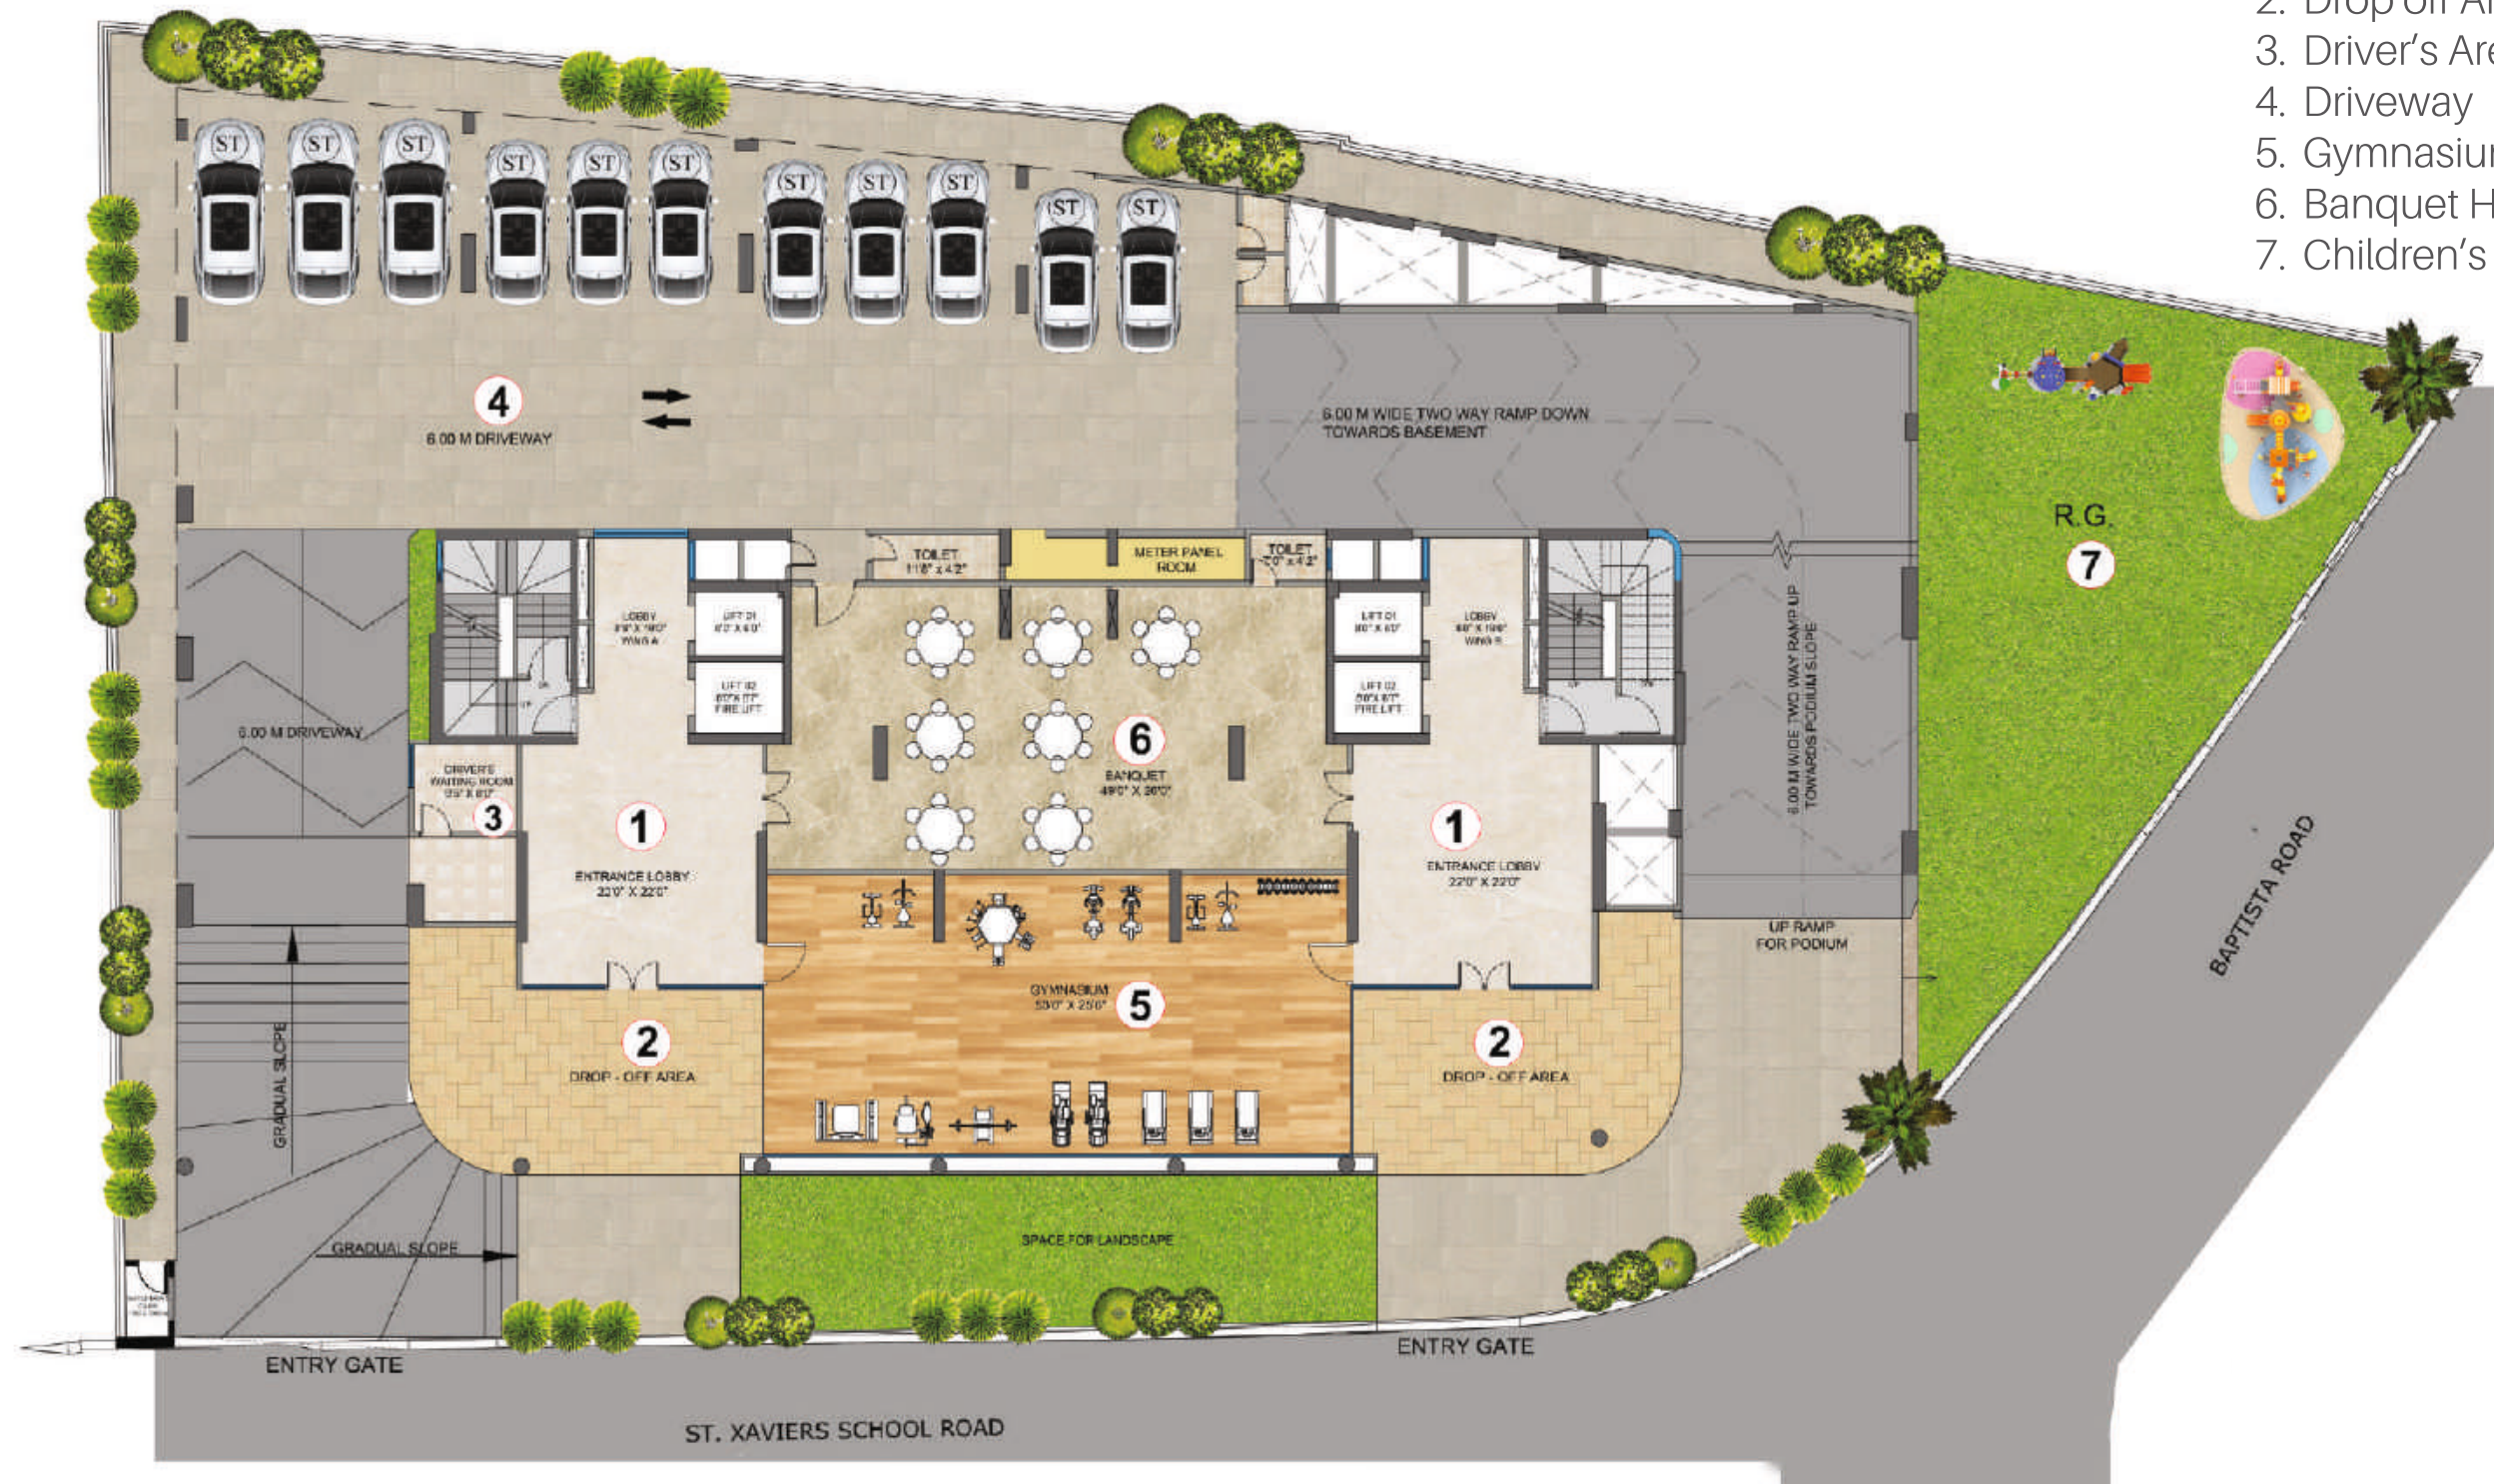

STACK PARKING 11 X 12 = 22 NOS

GROUND FLOOR PLAN

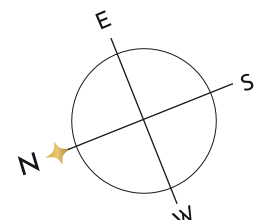

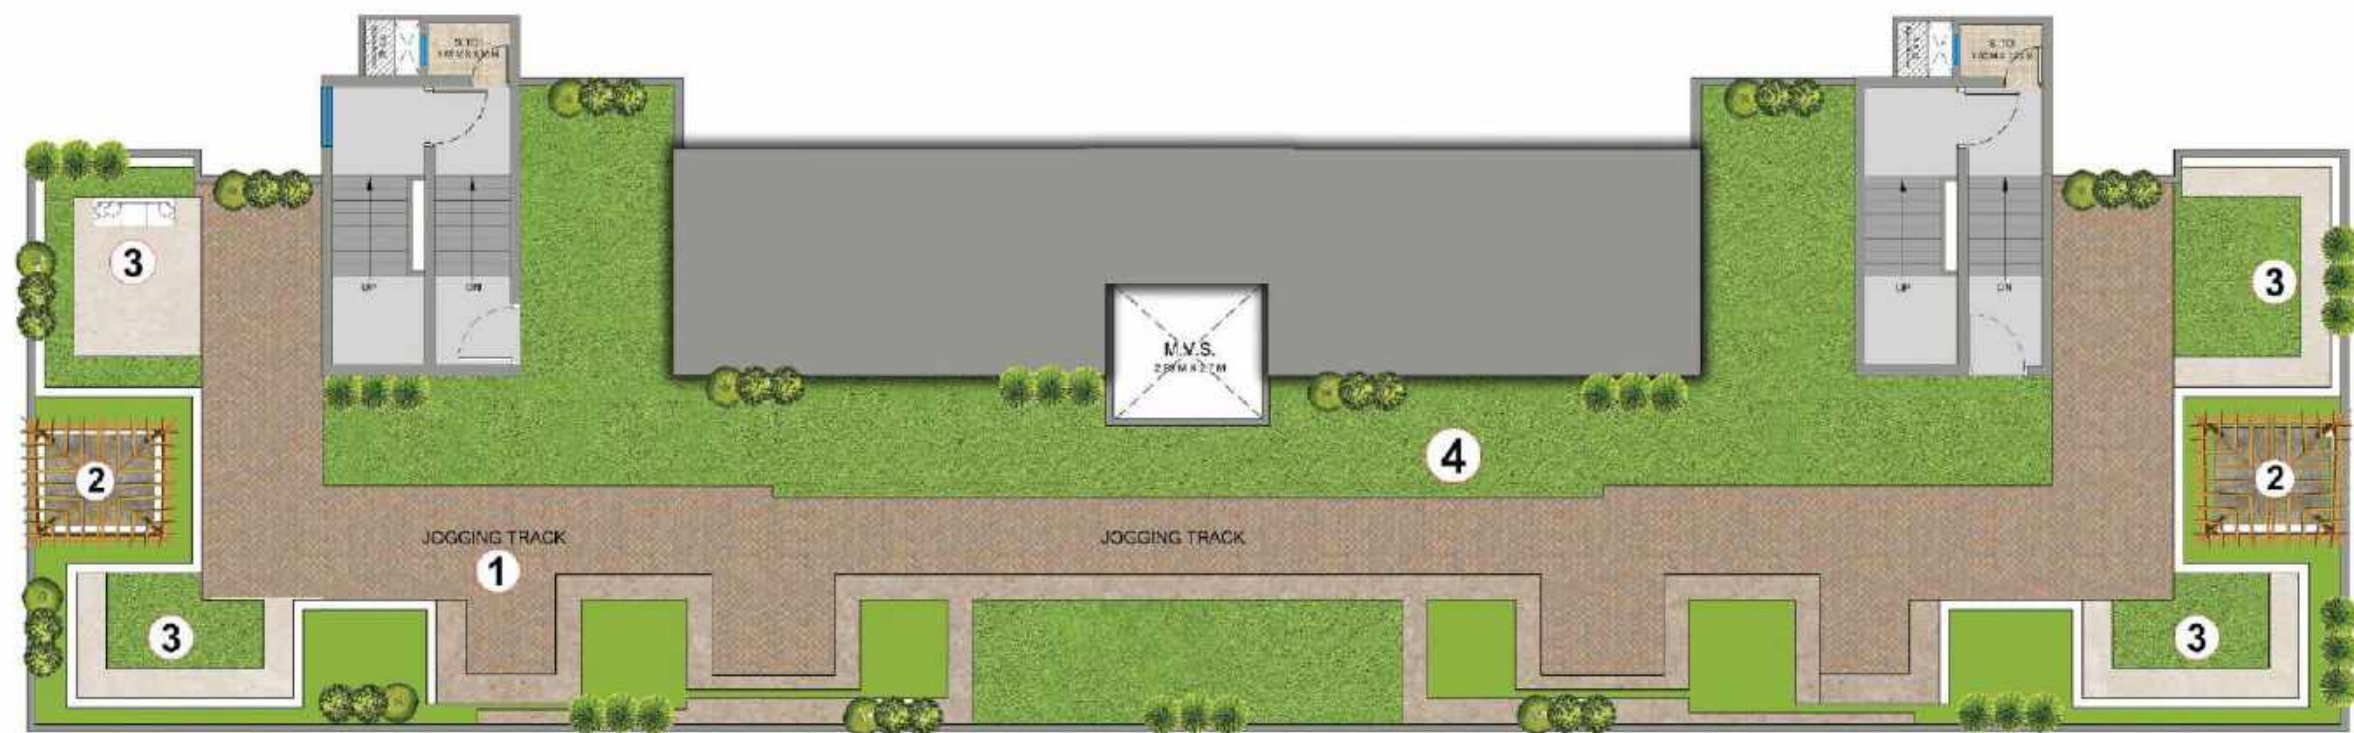

LEGEND:
 JOGGING TRACK
 PERGOLA
 SEATING AREA
 LAWN


TERRACE FLOOR PLAN



TYPICAL FLOOR PLAN - 8th to 13th FLOOR




WING - B

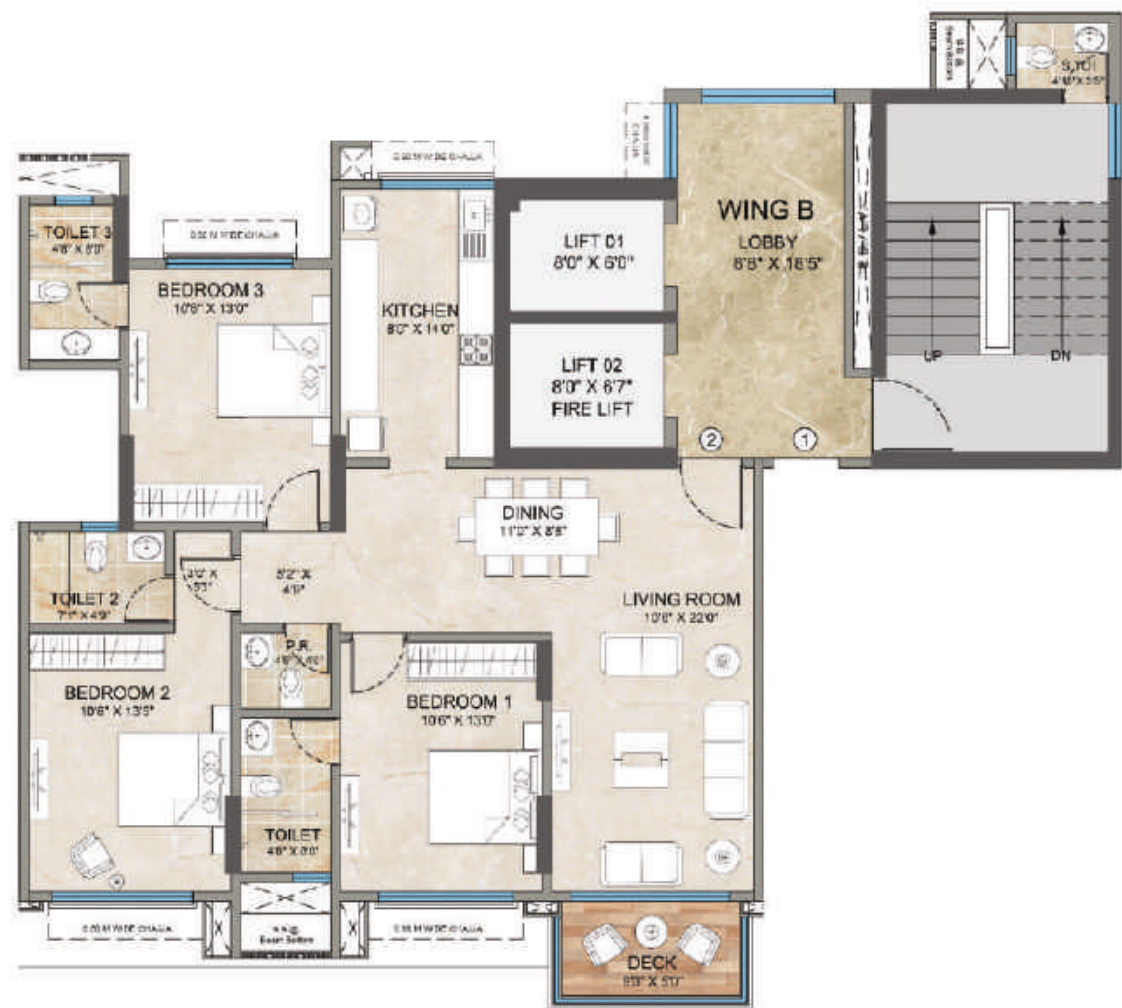


B WING - FLAT NO. 2
RERA CARPET AREA - 1124.84 SQ.FT.

3BHK UNIT PLAN - 8th to 13th FLOOR

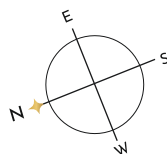


B WING - FLAT NO. 1
RERA CARPET AREA - 1138.29 SQ.FT. | Included Deck

3BHK UNIT PLAN - 8th to 13th FLOOR

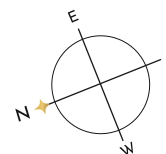


WING - B

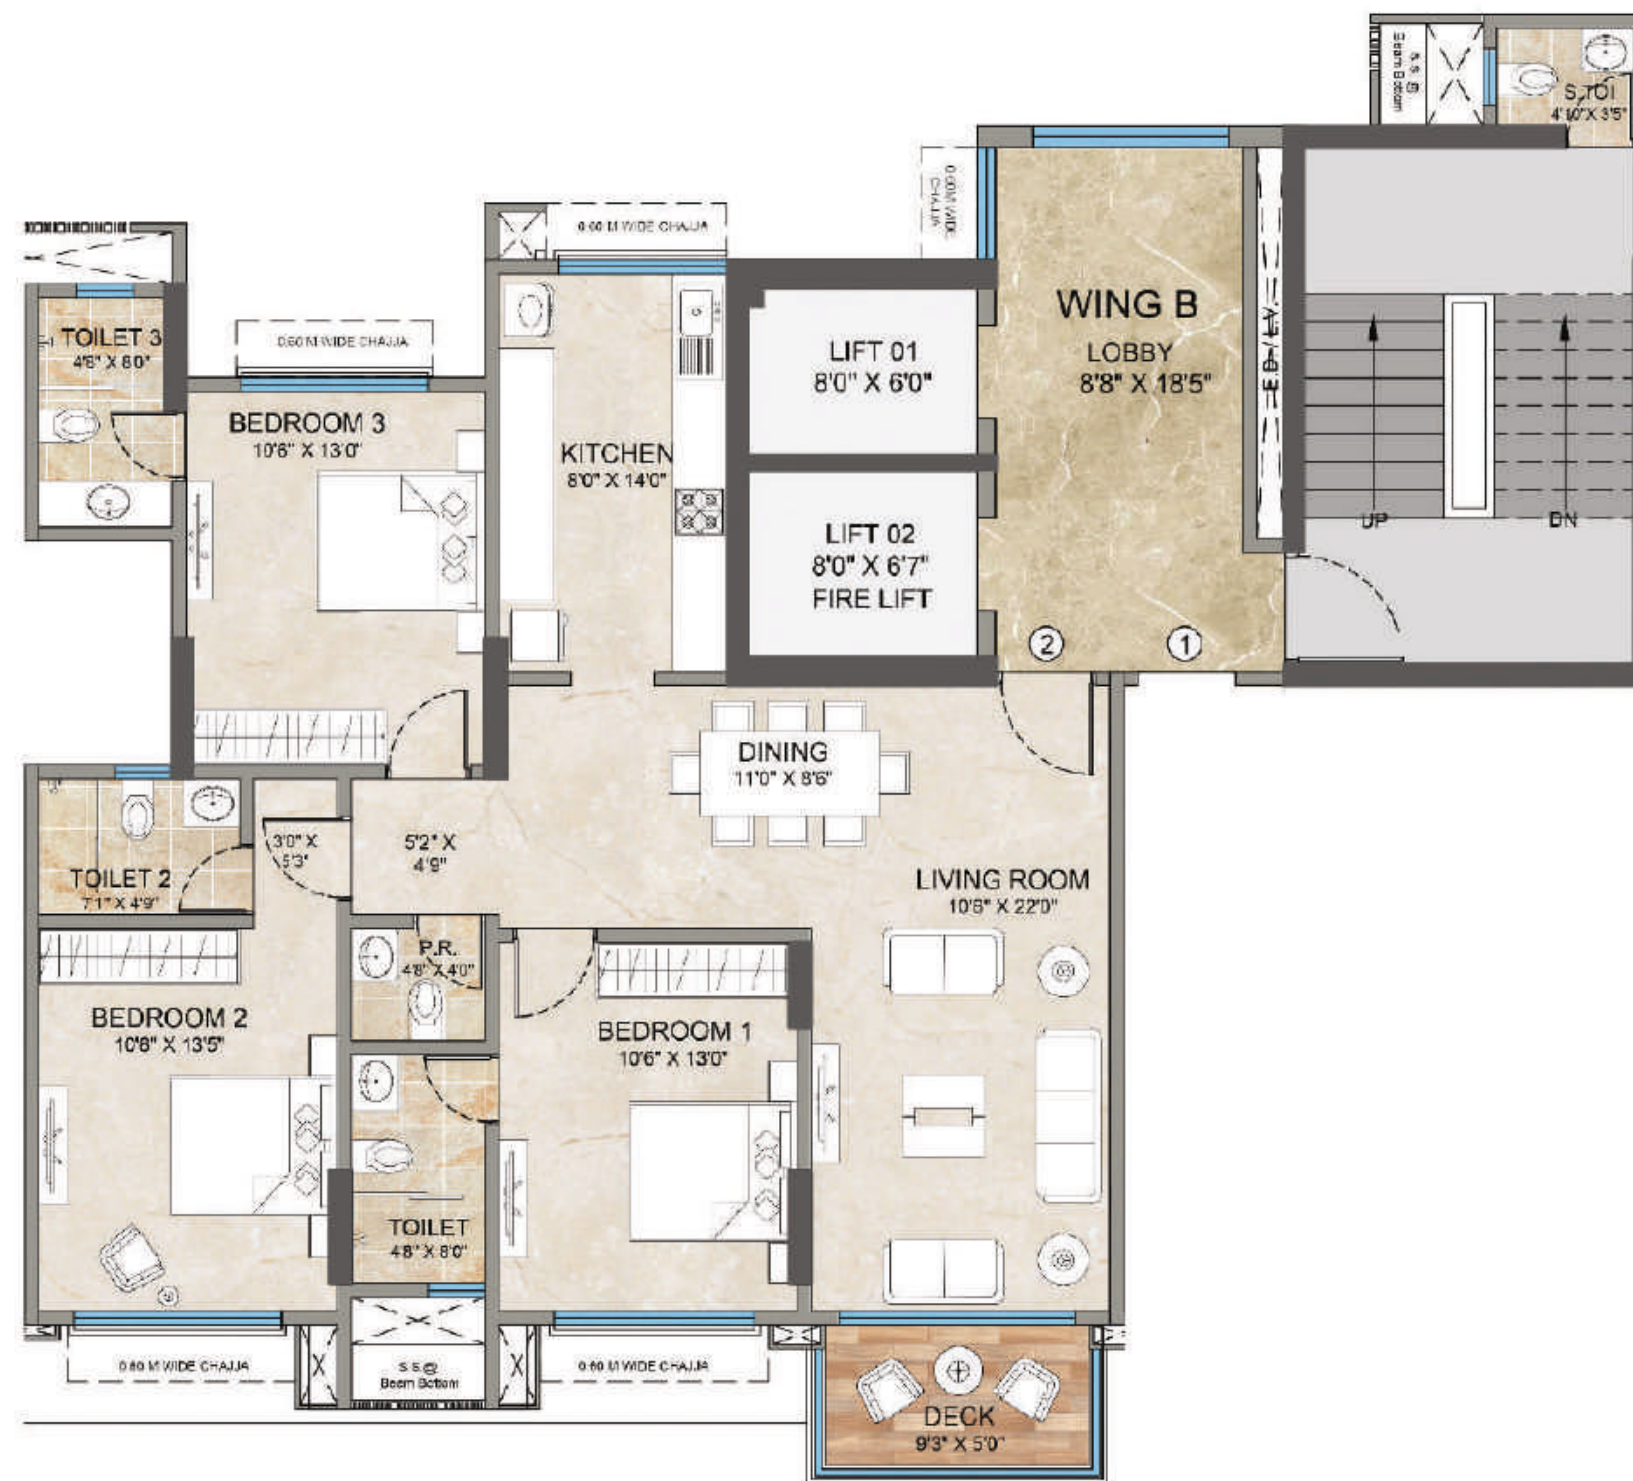


B WING - FLAT NO. 2
RERA CARPET AREA - 1124.84 SQ.FT.

3BHK UNIT PLAN - 8th to 13th FLOOR

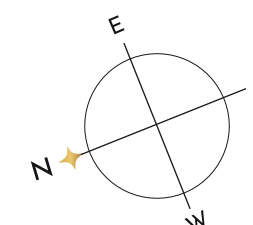


WING - B


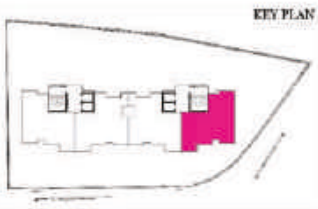


B WING - FLAT NO. 1
RERA CARPET AREA - 1138.29 SQ.FT. | Included Deck

3BHK UNIT PLAN - 8th to 13th FLOOR

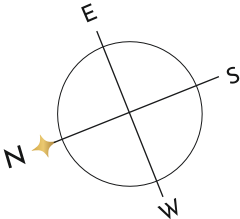


WING - A

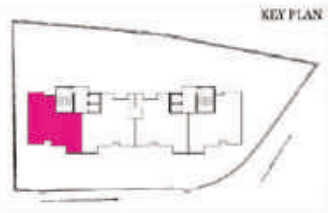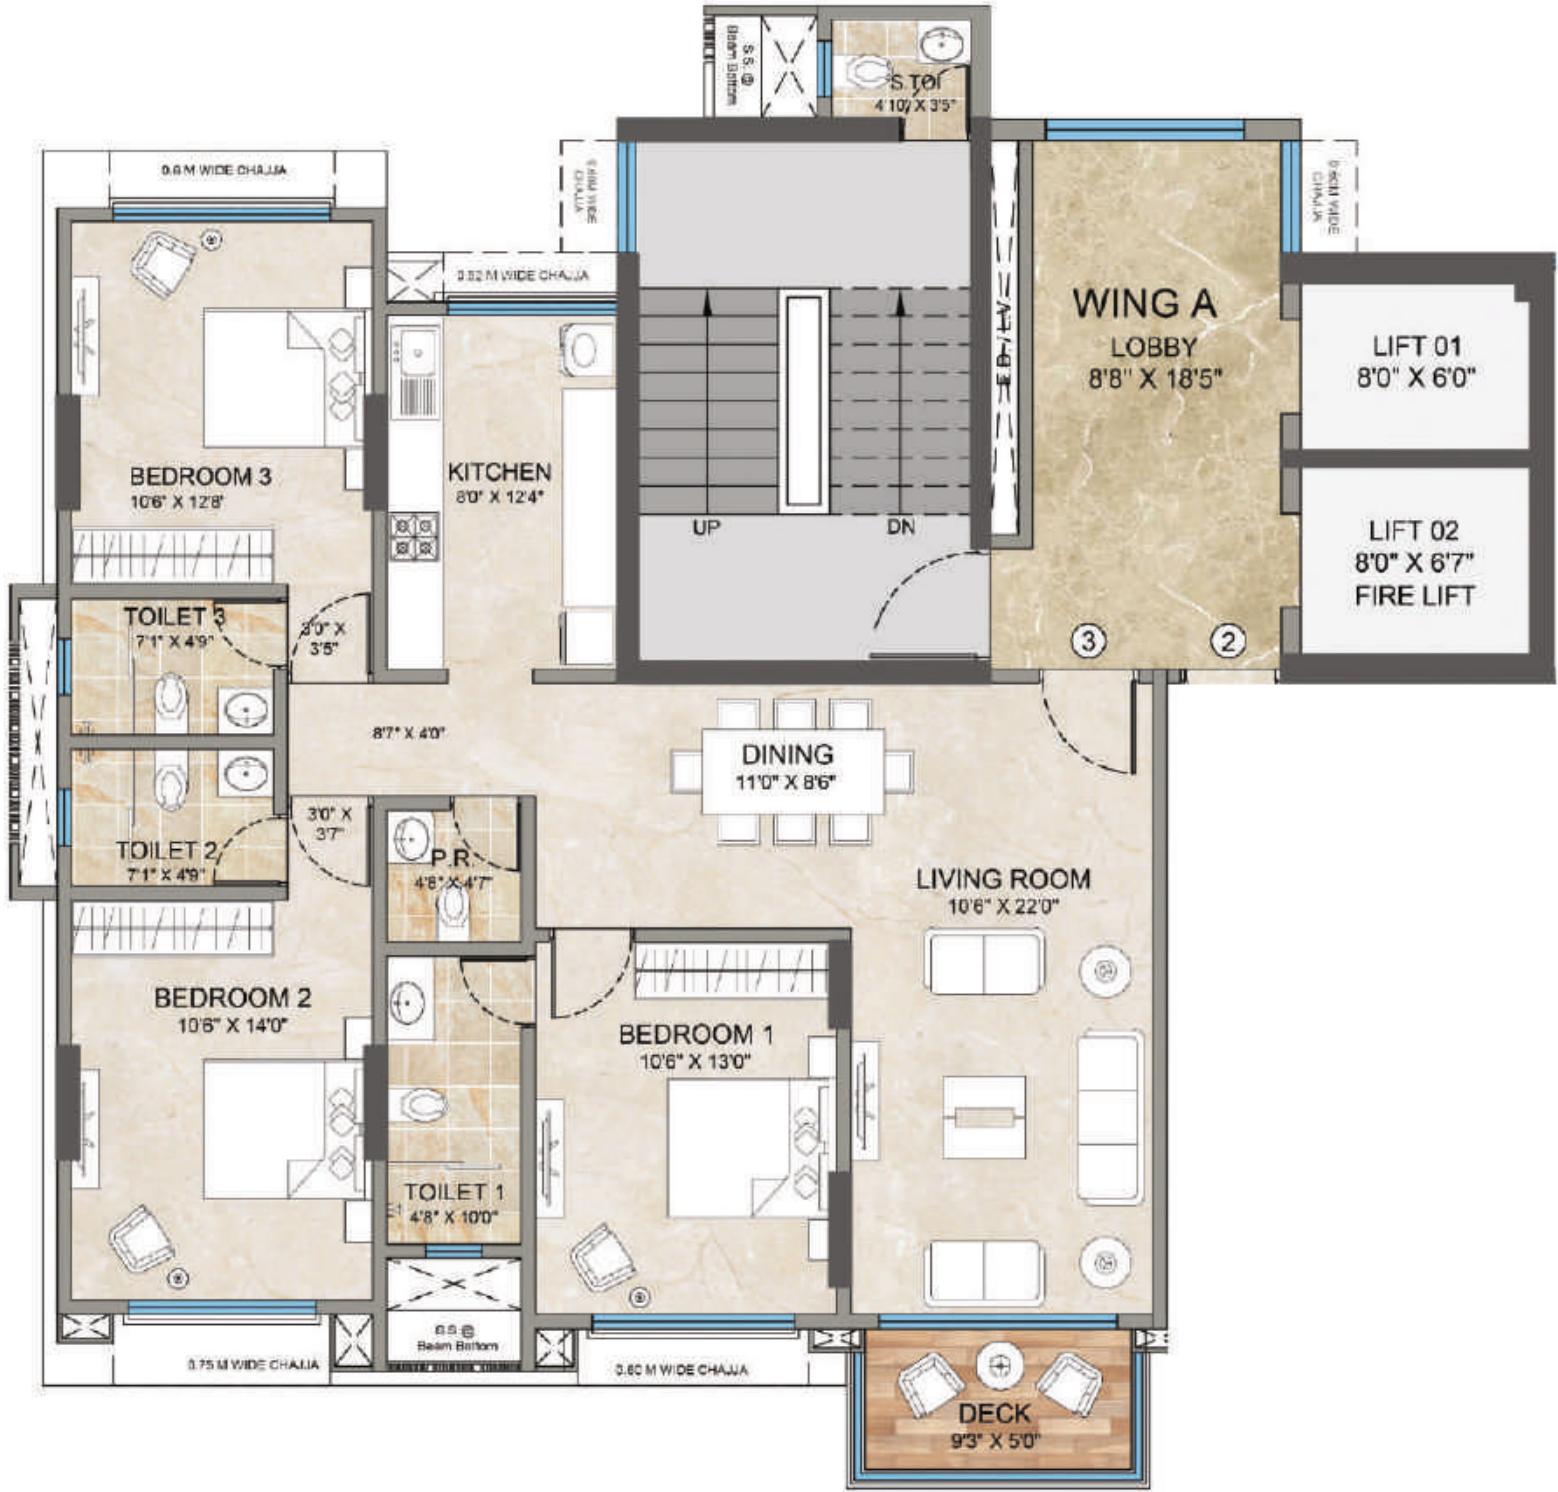


A WING - FLAT NO. 3
RERA CARPET AREA - 1138.29 SQ.FT. | Included Deck

3BHK UNIT PLAN - 8th to 13th FLOOR

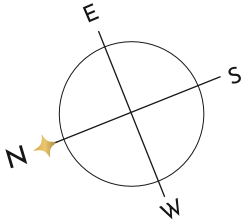


WING - A


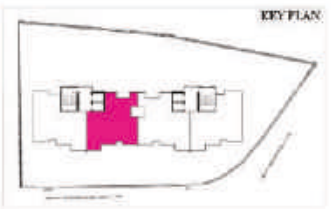


A WING - FLAT NO. 2
RERA CARPET AREA - 1124.84 SQ.FT.

3BHK UNIT PLAN - 8th to 13th FLOOR

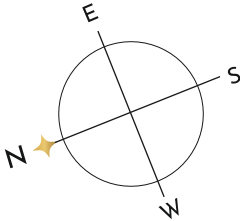


WING - A 2BHK

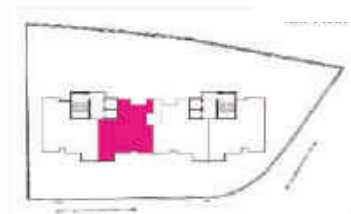
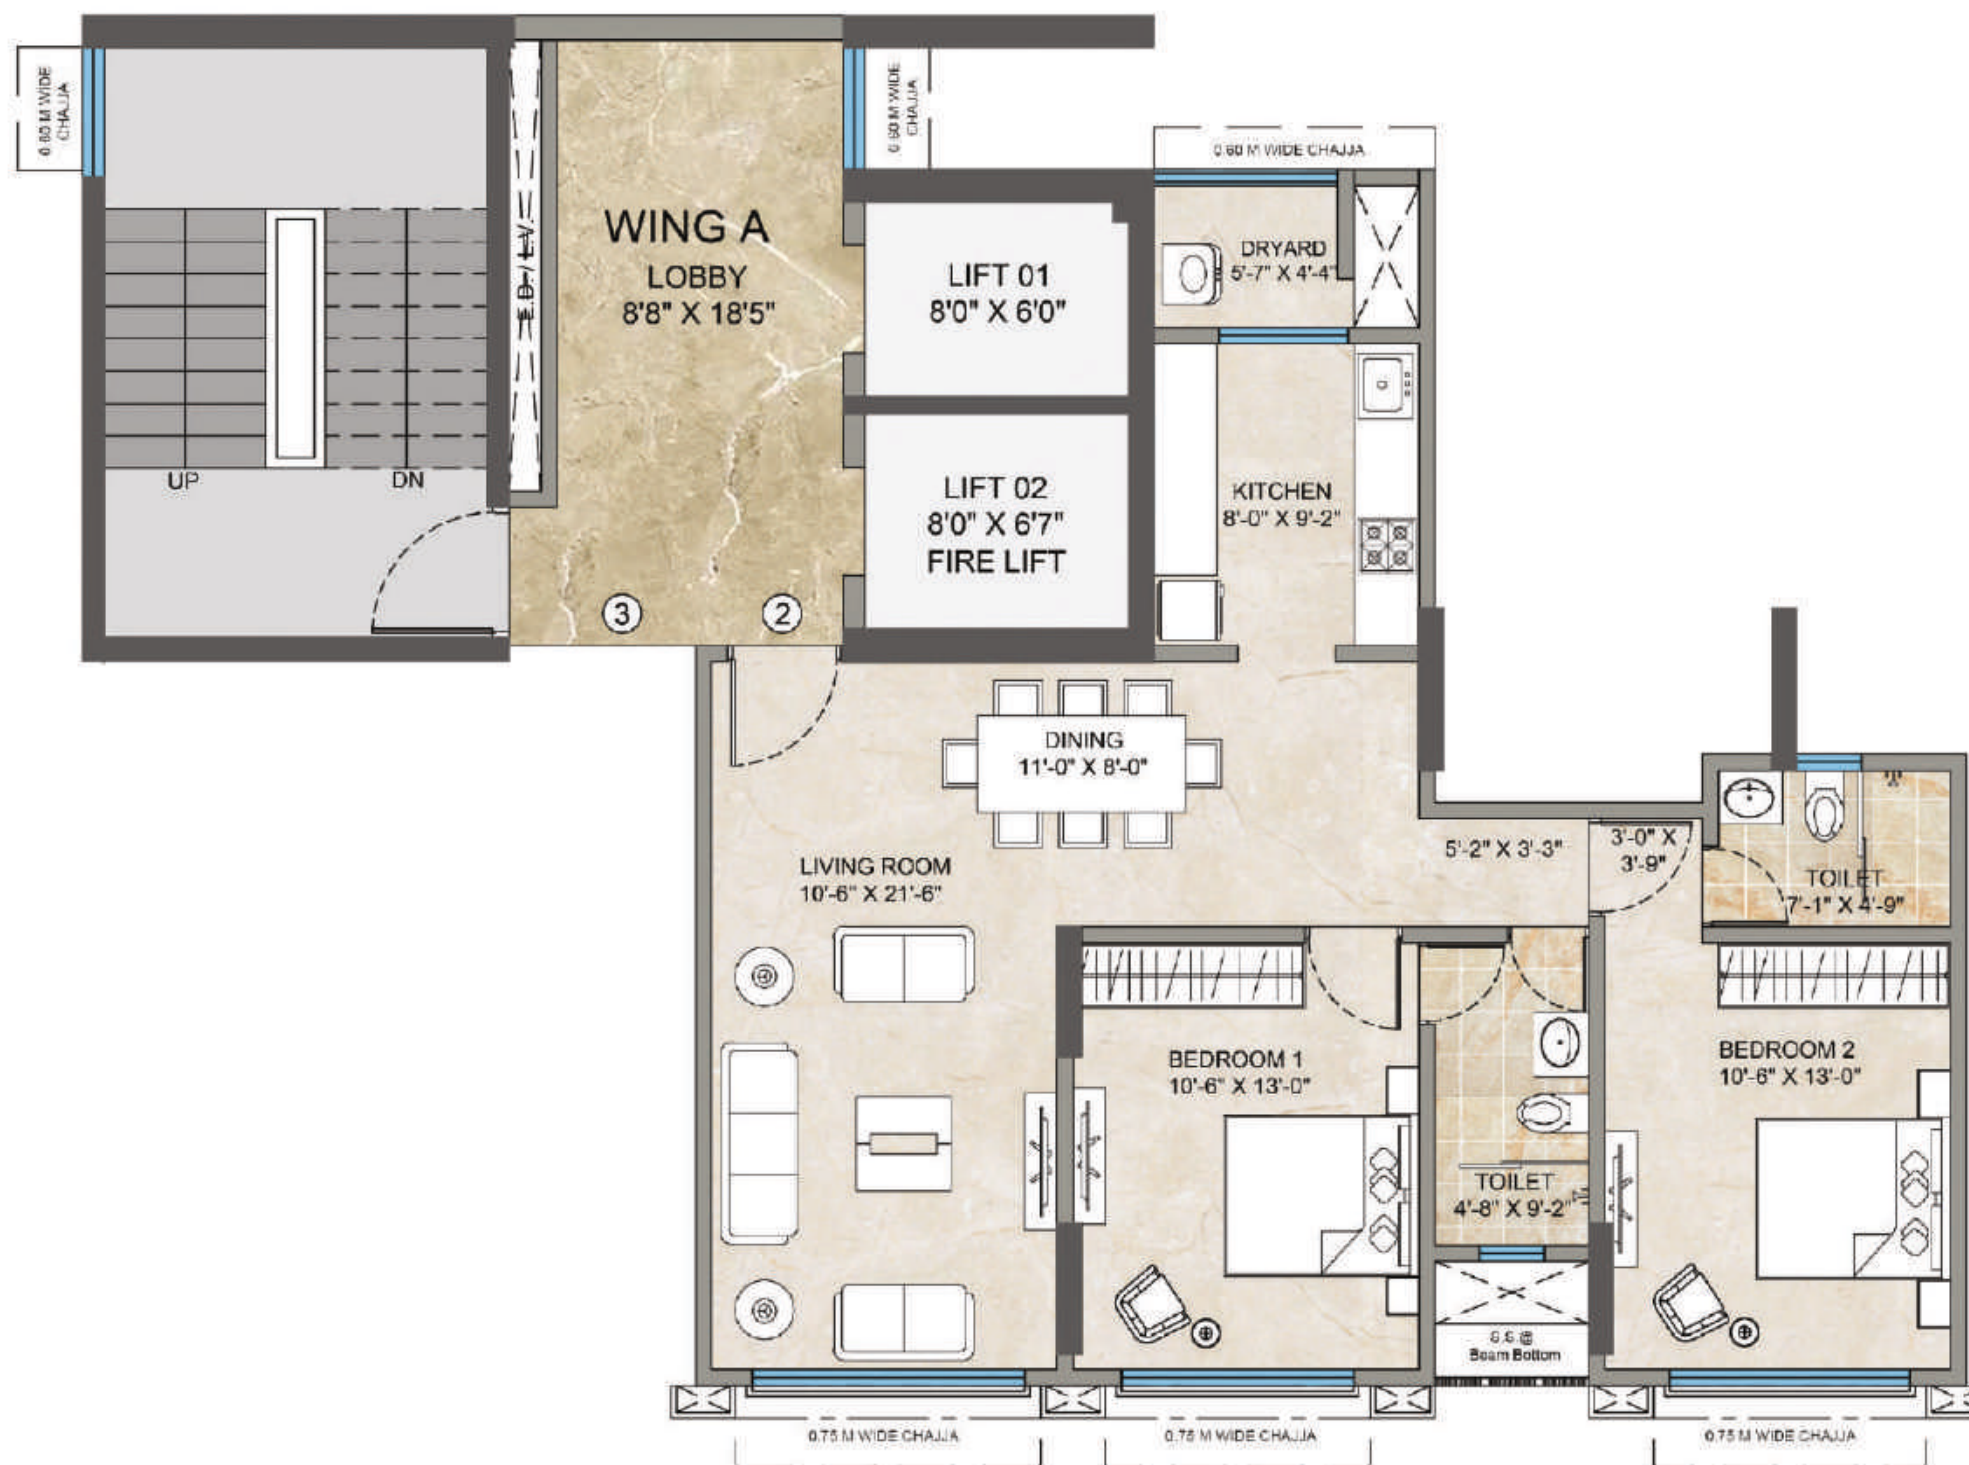


A WING - FLAT NO. 2
RERA CARPET AREA - 826.46 SQ.FT.

2BHK UNIT PLAN - 2nd FLOOR

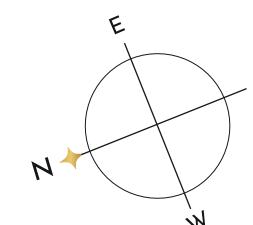


WING - B 2BHK

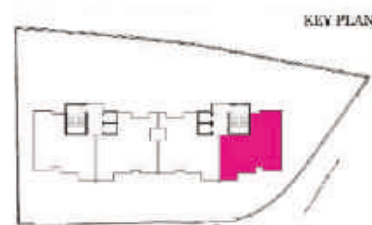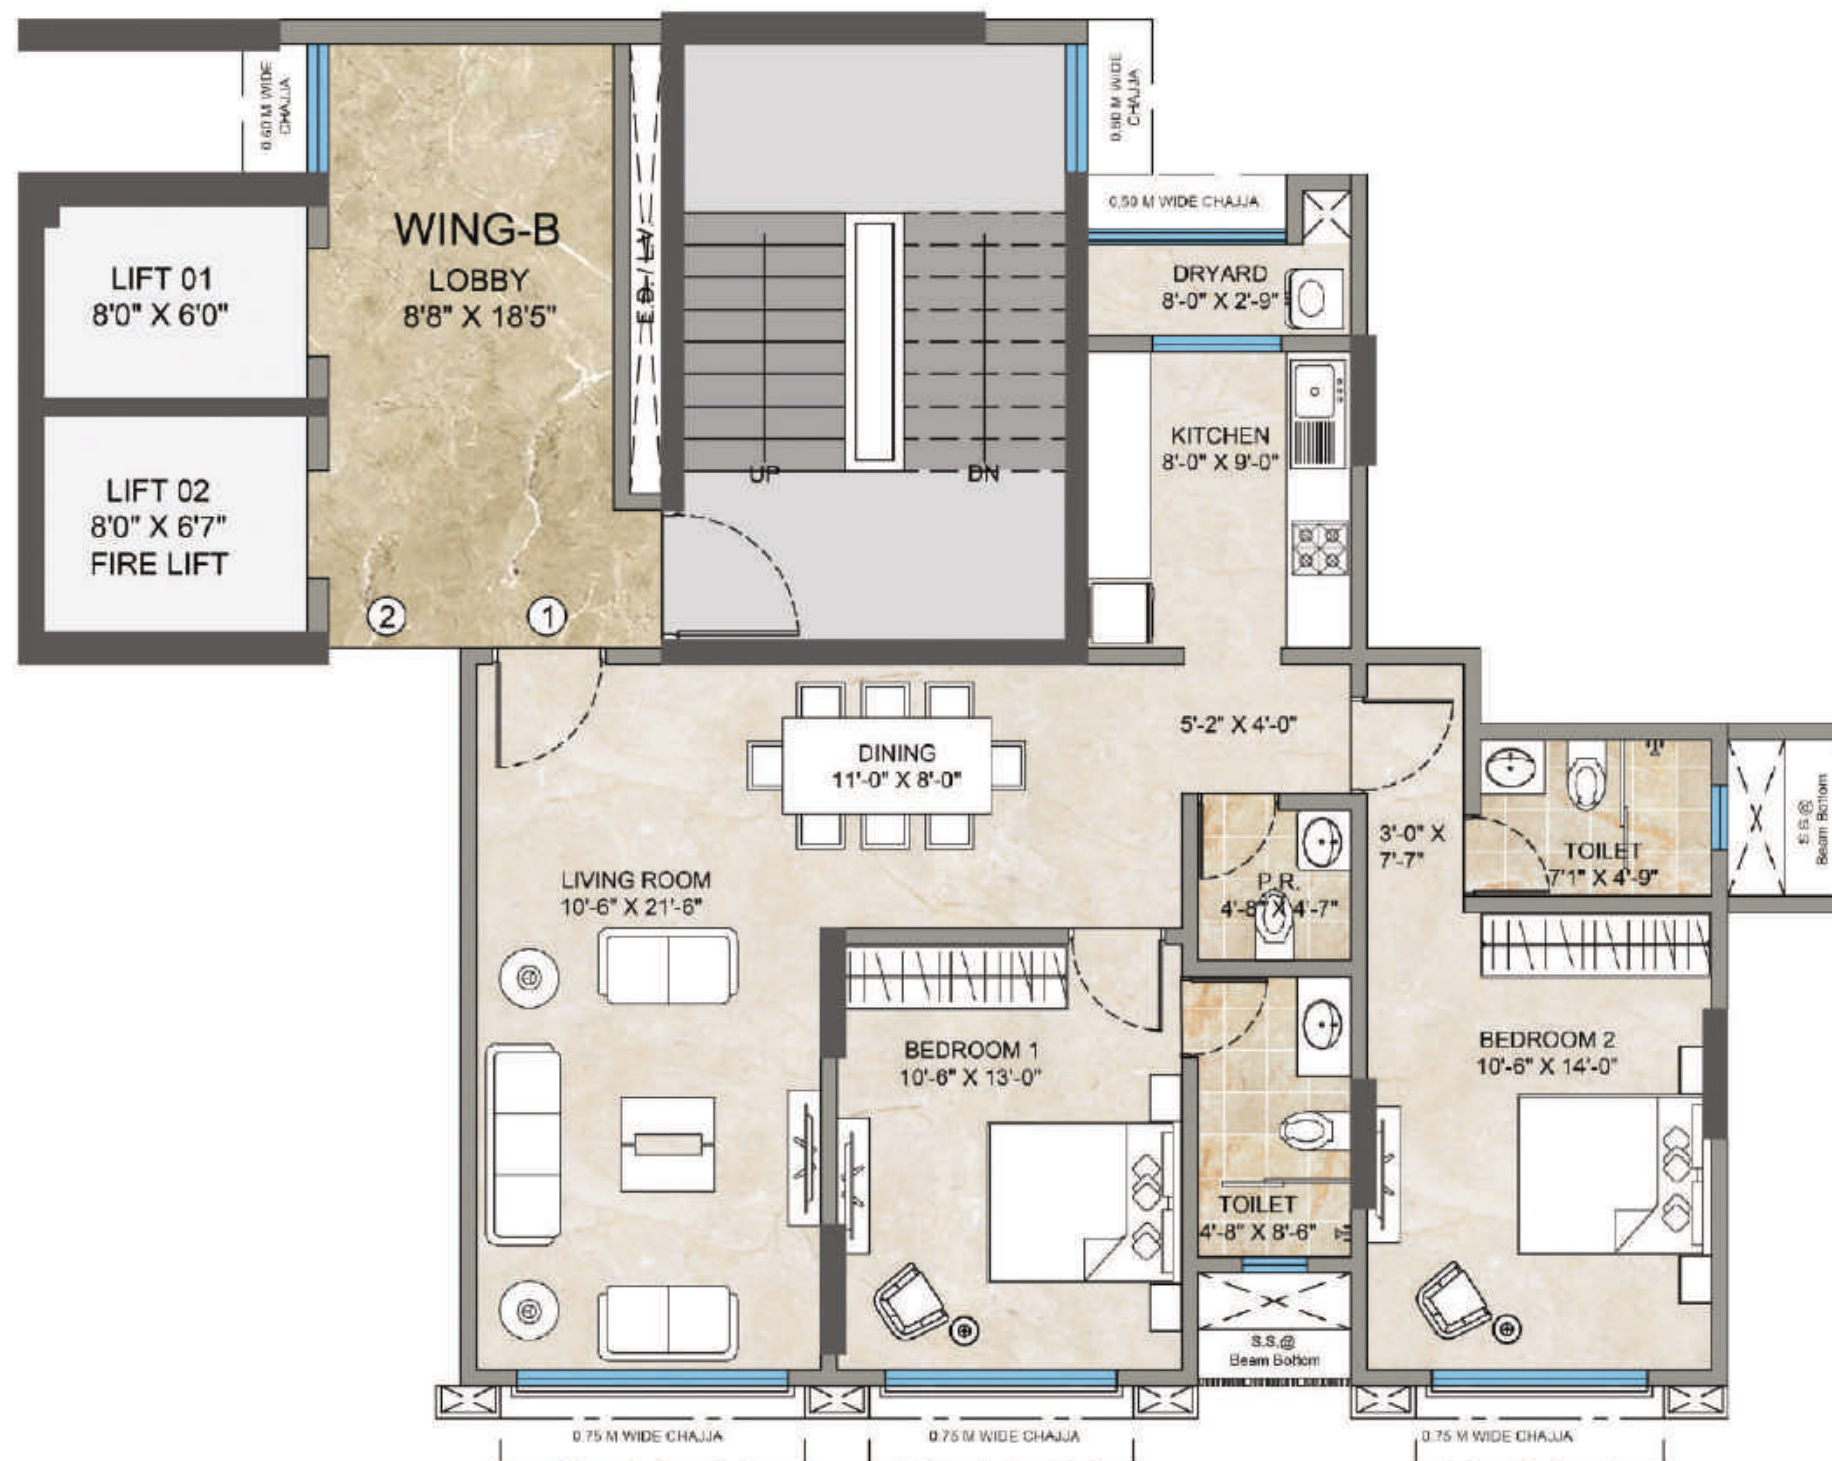

A WING - FLAT NO. 1
RERA CARPET AREA - 876.73 SQ.FT.


2BHK UNIT PLAN - 2nd FLOOR

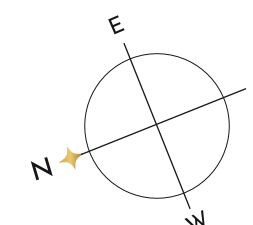

WING - A


3BHK

W/O BALCONY

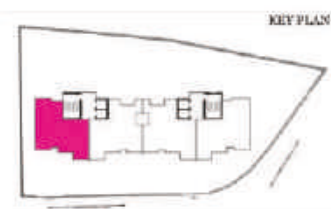

A WING - FLAT NO. 3
RERA CARPET AREA - 1051.97 SQ.FT.



3BHK UNIT PLAN - 3rd FLOOR

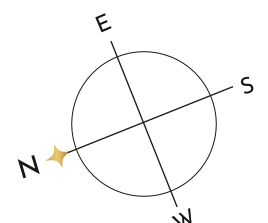

WING - A


3BHK

W/O BALCONY

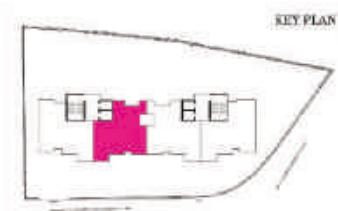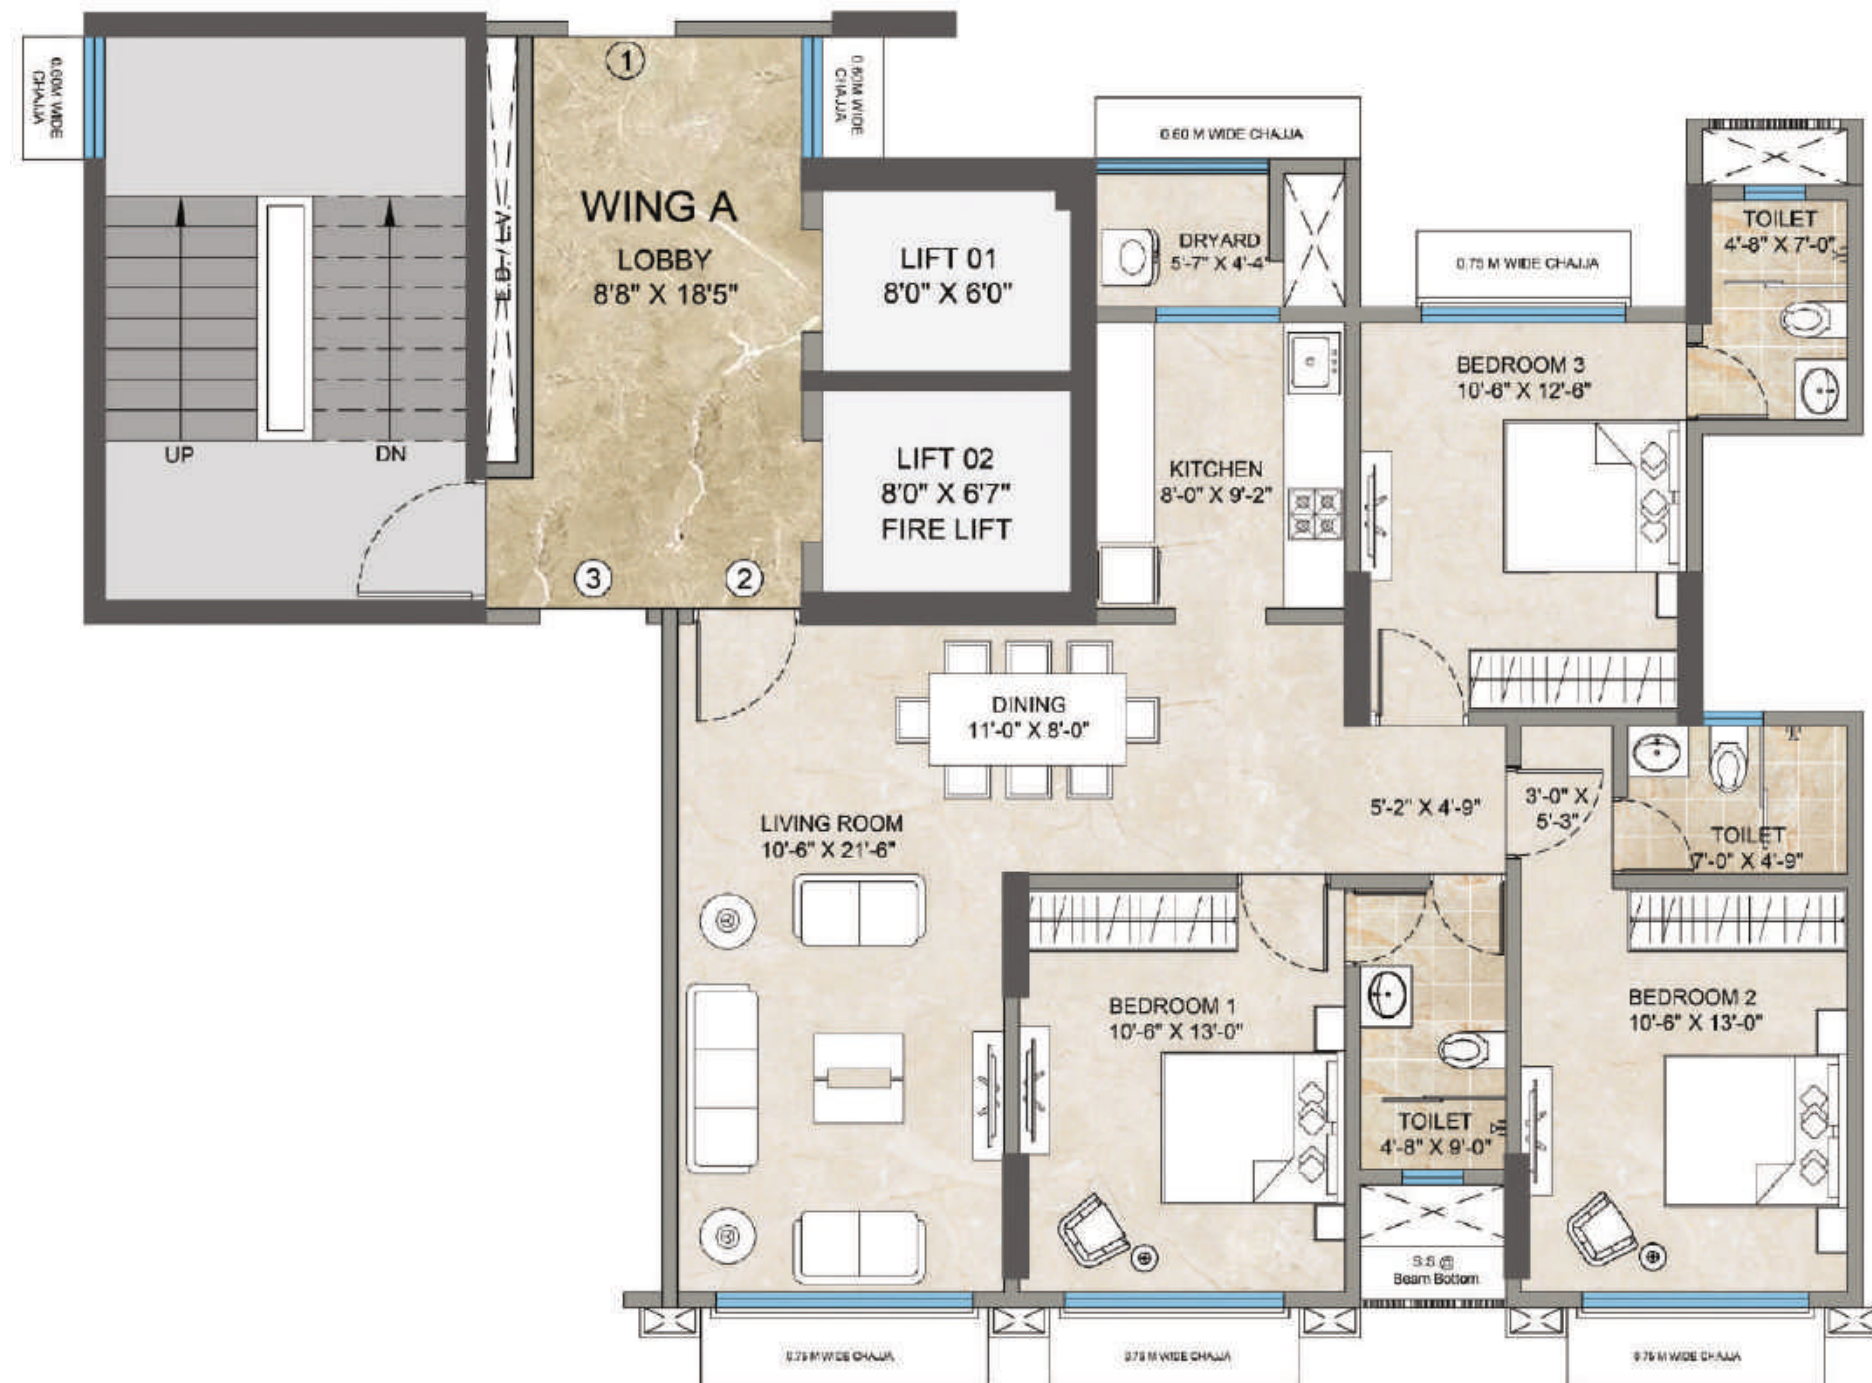

A WING - FLAT NO. 2
RERA CARPET AREA - 1016.88 SQ.FT.

3BHK UNIT PLAN - 3rd FLOOR

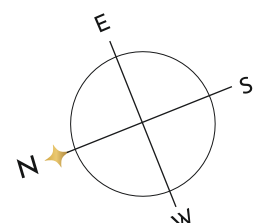



QUEENS CROFT CO-OPERATIVE HOUSING SOCIETY LIMITED

Plot No. 37-B, St. Xaviers School Road, Vile Parle (West), Mumbai – 400 056.

The images and other details herein are only indicative. The Promoter reserves the right to change any or all of these in the interest of the development, as per provision of law. Artist's impressions are used to illustrate amenities, specifications, images, and other details. Tolerance of +/- 3% is possible in the unit areas on account of design and construction variances. All brands stated are subject to final decision of the project architect. This electronic / printed material does not constitute an offer and/or contract of any type between the Promoter and the recipient. No booking or allotment shall be deemed to have been made on the basis of this electronic / printed material. Any Purchaser / Lessee of this development shall be governed by the terms and conditions of the agreement for sale / lease entered into between the parties, and no details mentioned in this electronic / printed material shall in any way govern such transactions unless as may be otherwise expressly provided in the agreement for sale/lease by the Promoter. The Promoter does not warrant or assume any liability or responsibility for the accuracy or completeness of any information contained herein. This electronic / printed material has been created keeping in mind the provisions of the Real Estate (Regulation and Development) Act, 2016 (RERA) applicable for projects in Maharashtra. You are required to verify all the details, including area, amenities, services, terms of sales and payments and other relevant terms independently with the Promoter's sales team only, by physically visiting the project site and the authorized website of RERA. You are requested NOT to visit any unauthorized or unverified website/broker (online / offline) to receive any information about any projects of the Promoter and/or its sister concerns. *Terms & Conditions Apply

CONTACT FOR MORE DETAILS

98200 80487