


20-10-23

| SR.NO | LEGEND | DESCRIPTION |
|-------|--------|-----------------------------------|
| 01 | | 150MM THK WALL |
| 02 | | NON STRUCTURAL RCC 230MM THK WALL |
| 03 | | 100MM THK WALL |
| 04 | | 350MM THK WALL |
| 05 | | 300MM THK WALL |
| 06 | | LEDGE WALL (1200 MM HT) |
| 07 | | LEDGE WALL (FULL HT) |
| 08 | | 100MM THK RCC WALL |
| 09 | | SUNK |

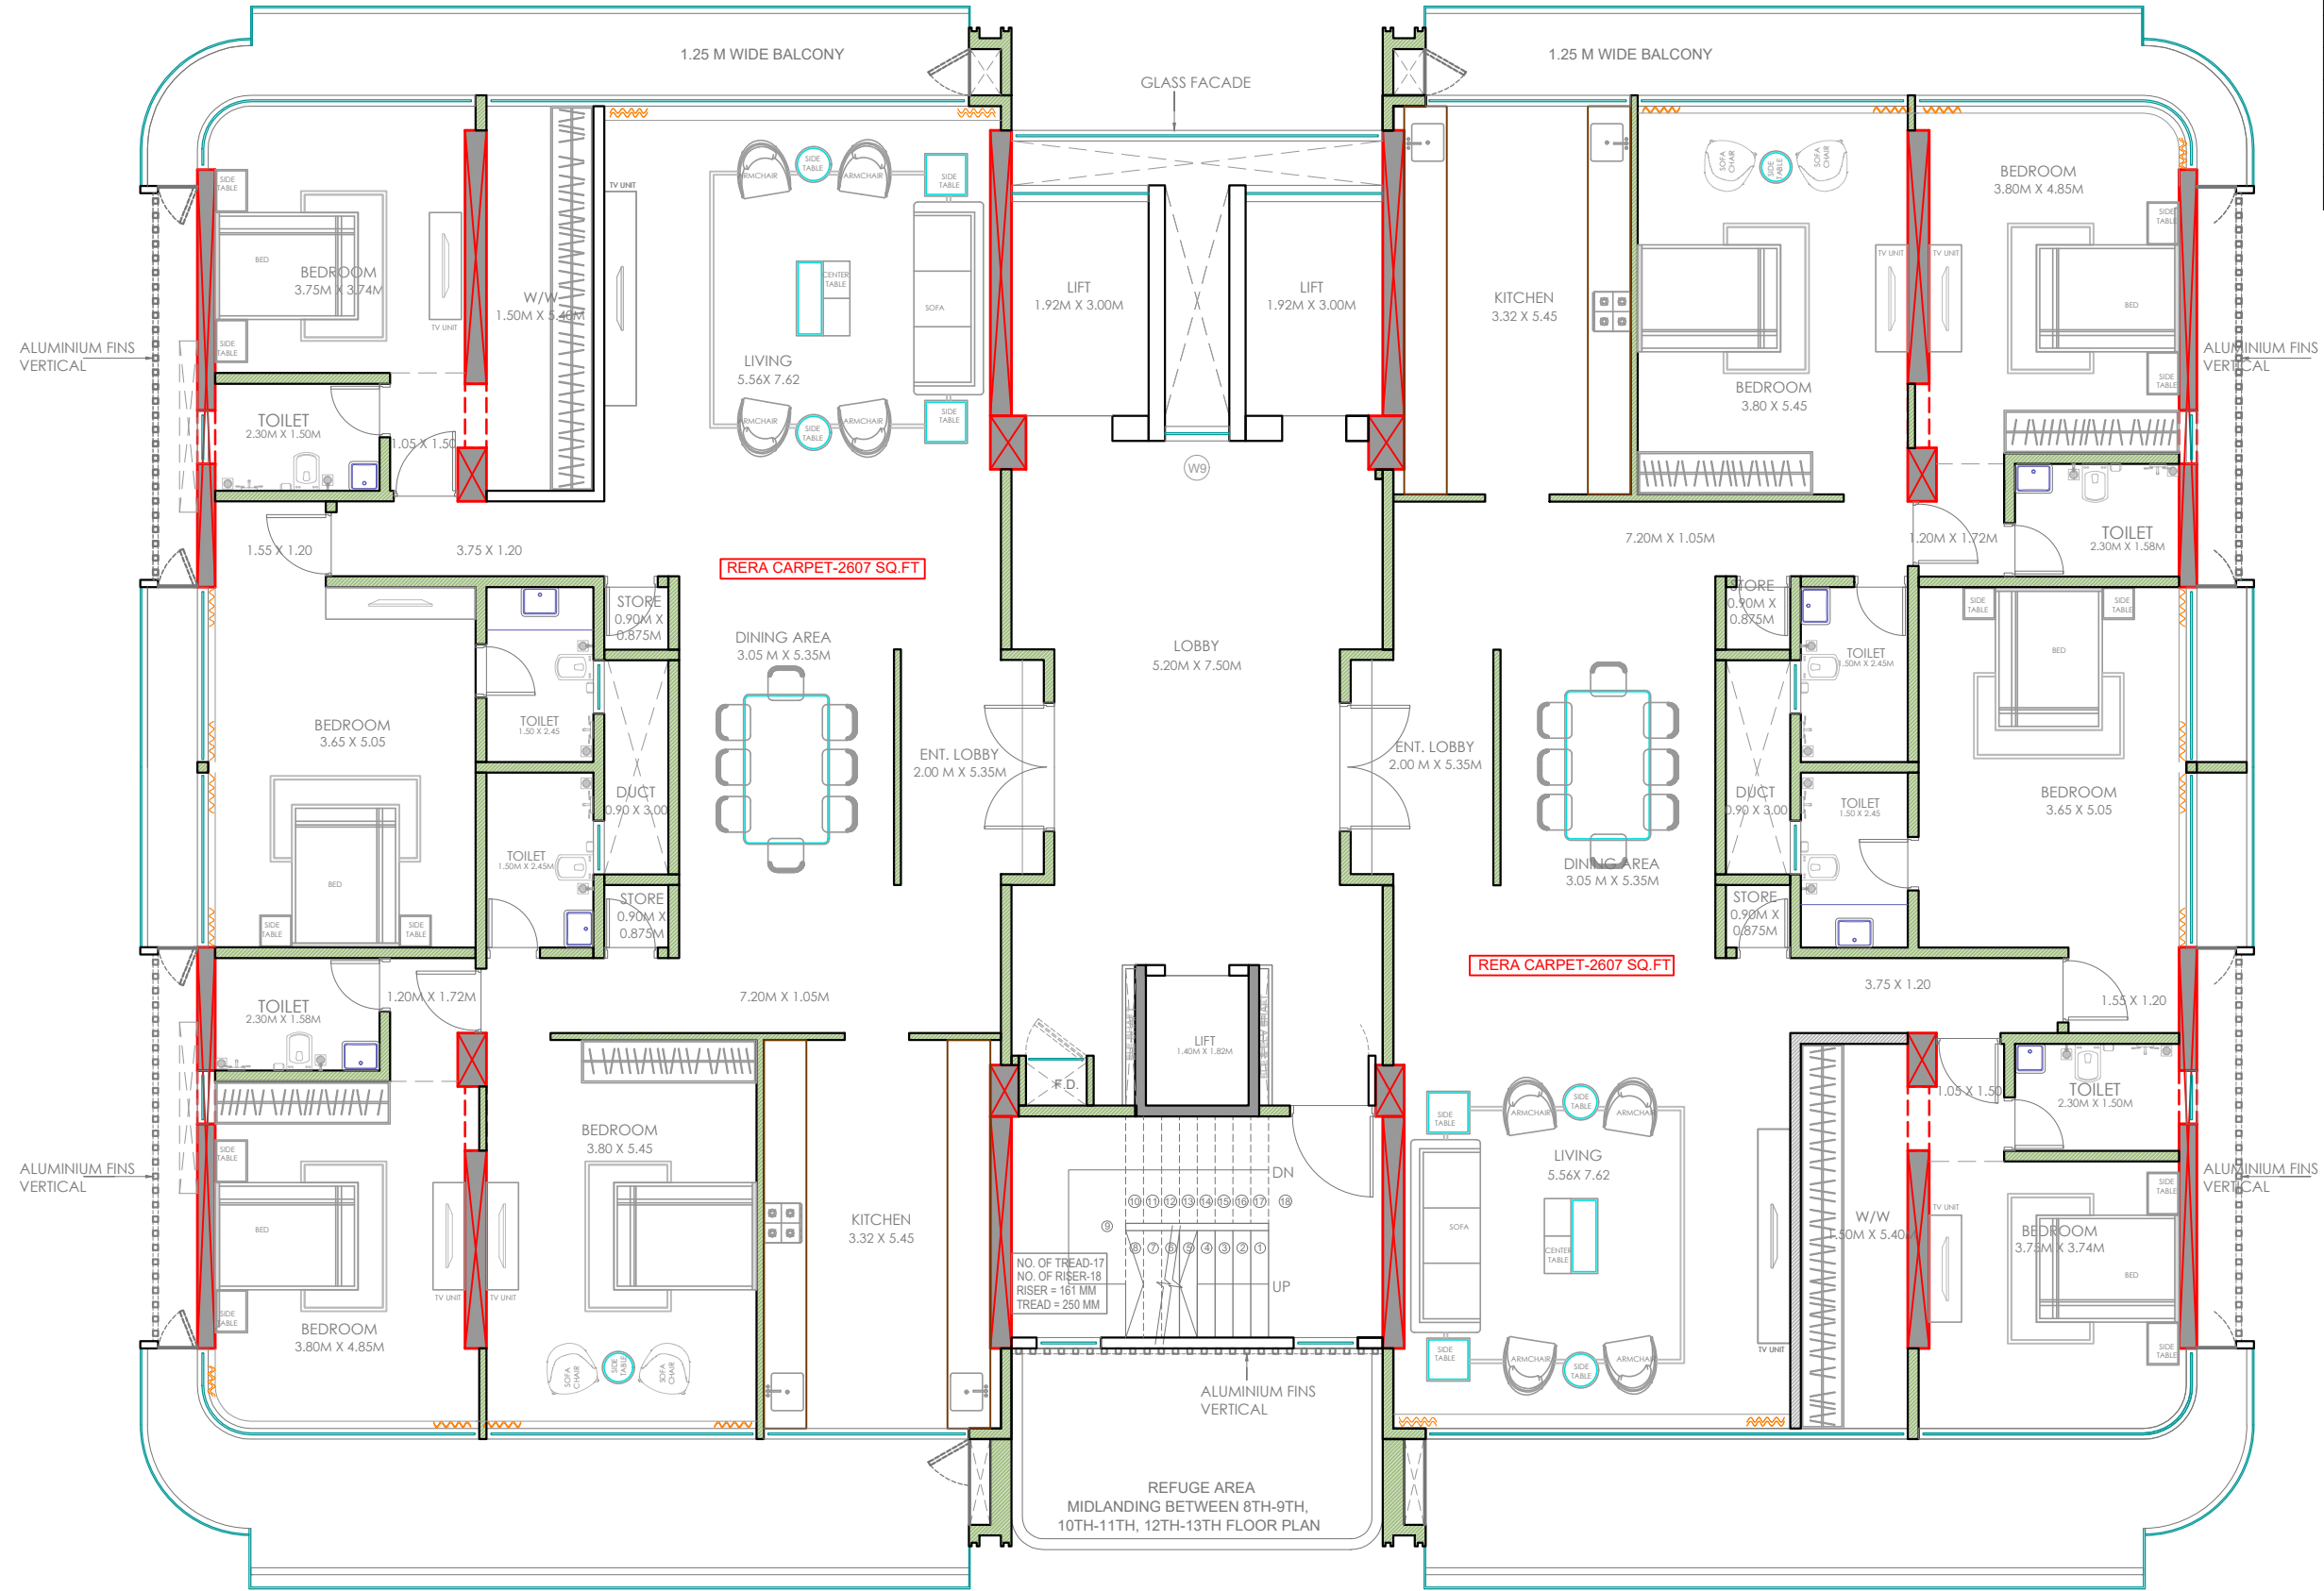

13TH TO 17TH TYPICAL FLOOR PLAN

DLH LEGACY, JUHU



NOTE: ALL DRAWINGS ARE SUBJECT TO CHANGE AS PER FINAL APPROVALS TOWARDS CONCESSIONS